


This Drawing is the property of DESIGN COMBINE A&D, Cochin. No part of this drawing shall be reproduced or copied without the Architect's prior consent. This drawing is to be read and not to be measured. Any discrepancy shall be brought to the notice of the Architect.

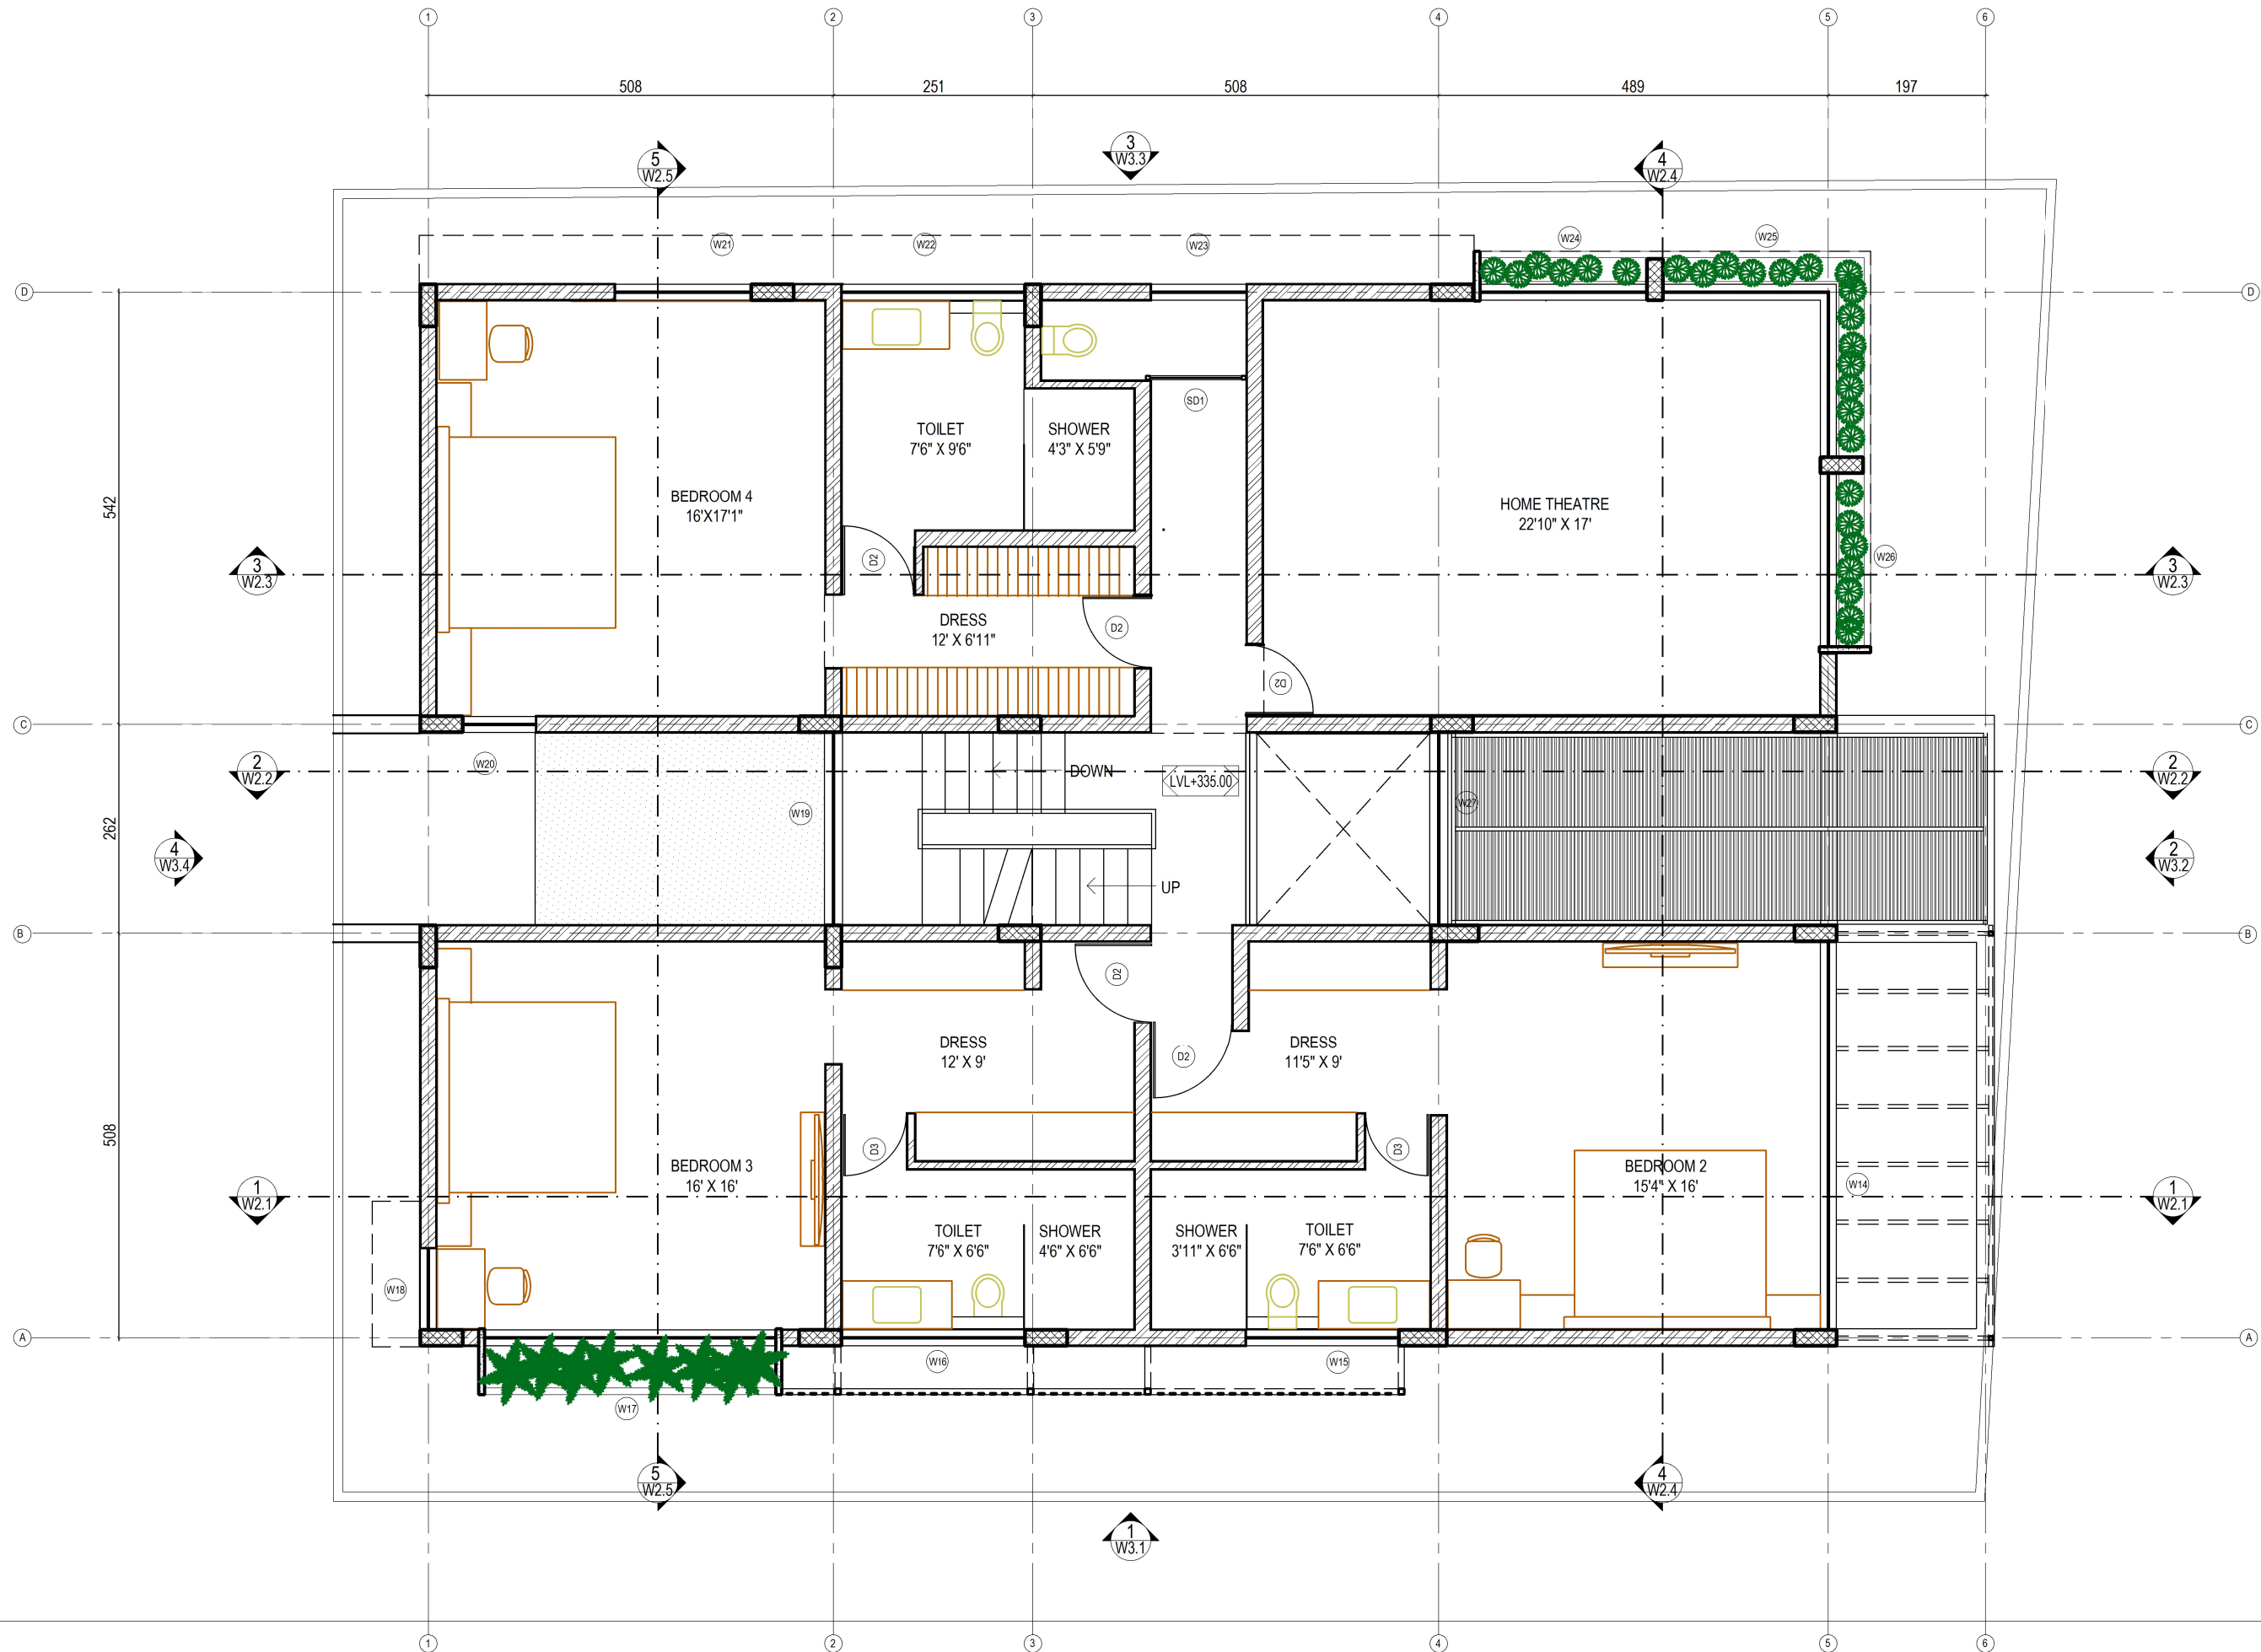

FIRST FLOOR PLAN